

WATCH POINT :-
Use mortar infill at the edge of the V20 Floor Membrane to provide a flush surface for bonding the CD 150mm Corner Strip.


TYPICAL VENTED SUMP (PUMPED) DETAIL

Visqueen Water Channel to be surrounded in 20mm rounded washed stone

Detail Issued For Guidance Only, Designer's Approval Required

Site construction sequencing should be assessed before the appropriate Visqueen Standard Detail is selected & approved by the Designer

All cut-outs in concrete slabs to Structural Engineer's design

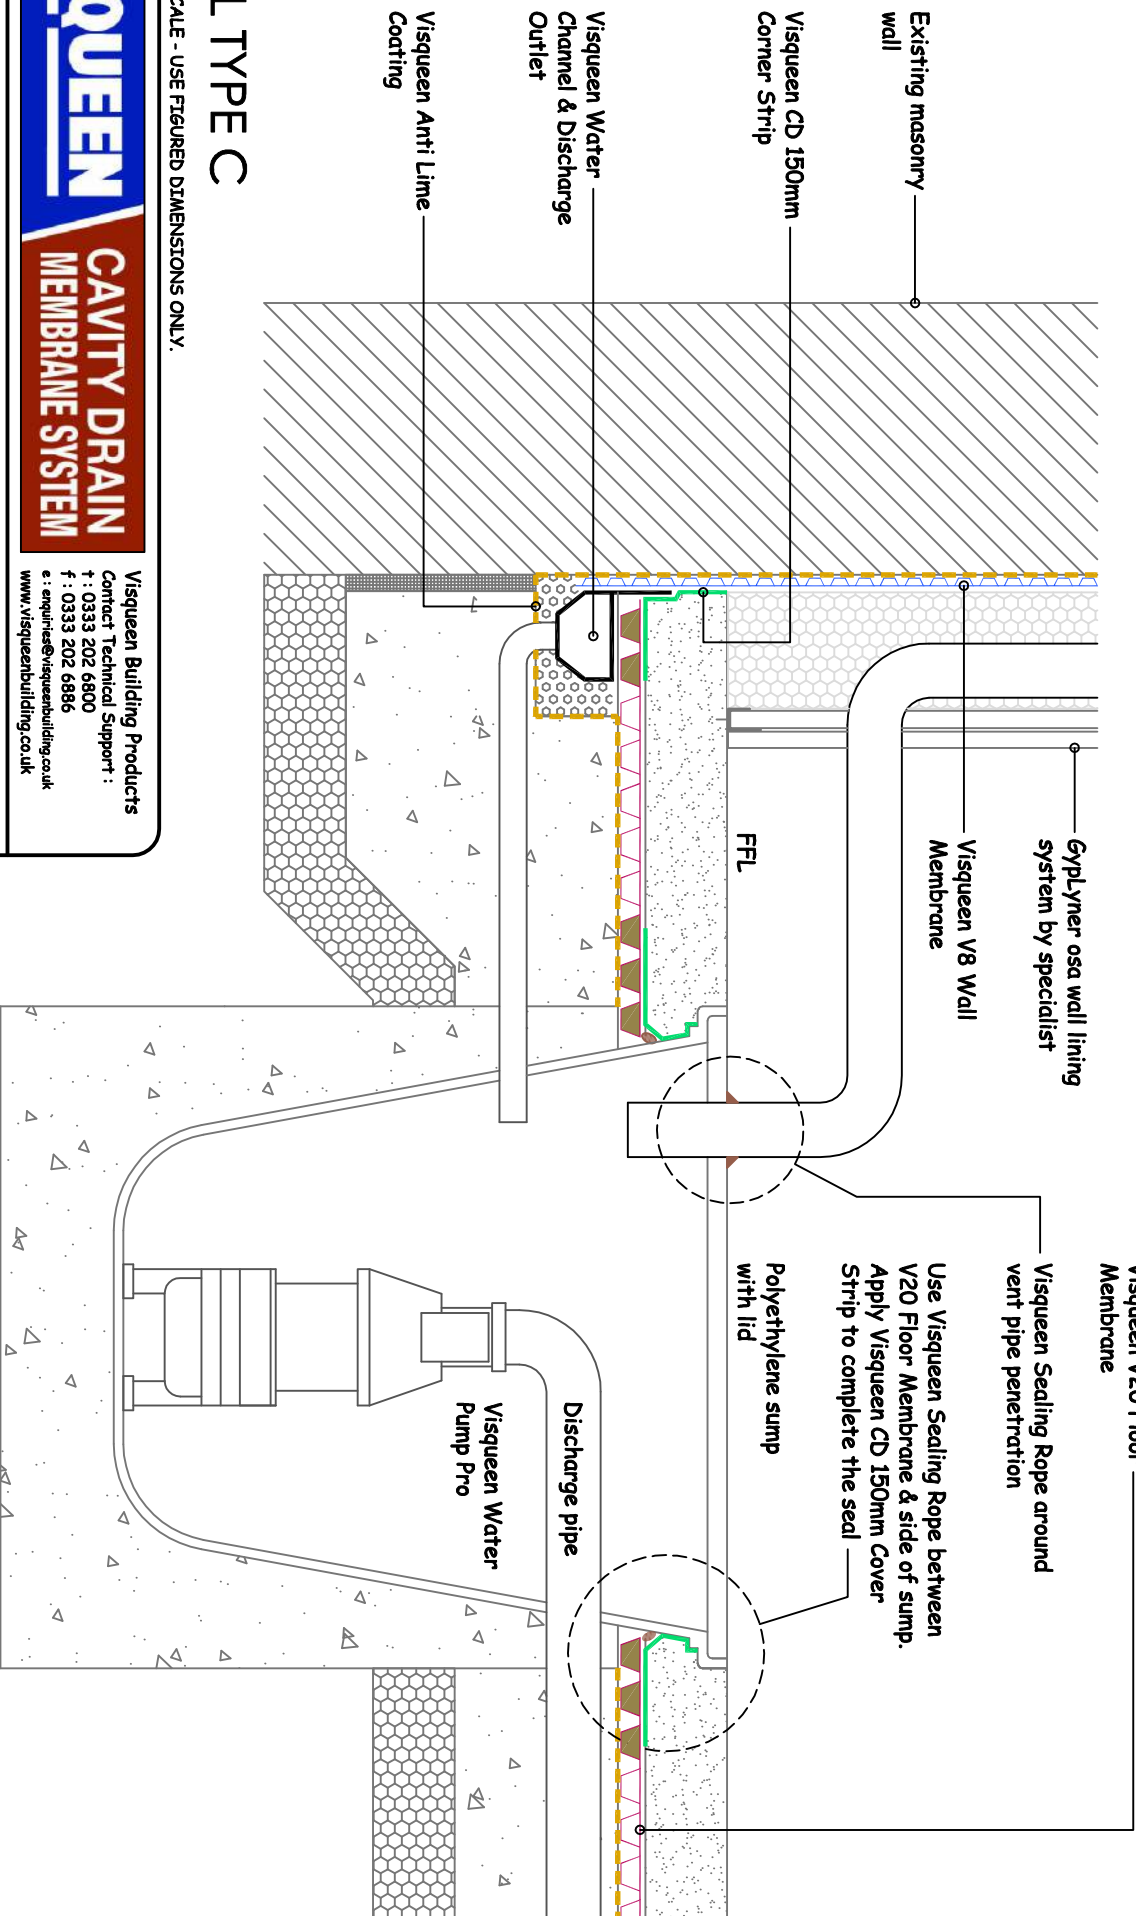

DETAIL TYPE C

NB : DO NOT SCALE - USE FIGURED DIMENSIONS ONLY.



Visqueen Building Products
 Contract Technical Support :
 t : 0333 202 6800
 f : 0333 202 6886
 e : enquiries@visqueenbuilding.co.uk
 www.visqueenbuilding.co.uk

Project: Standard Detail : Visqueen Cavity Drain Membrane System.

© COPYRIGHT RESERVED.

RE-CD-07

Basement

Cavity Drain

N/A

Refurbishment