


Detail is subject to SE approval

Detail Issued For Guidance Only,  
Designer's Approval Required

Site construction sequencing should be assessed before the appropriate Visqueen Standard Detail is selected & approved by the Designer

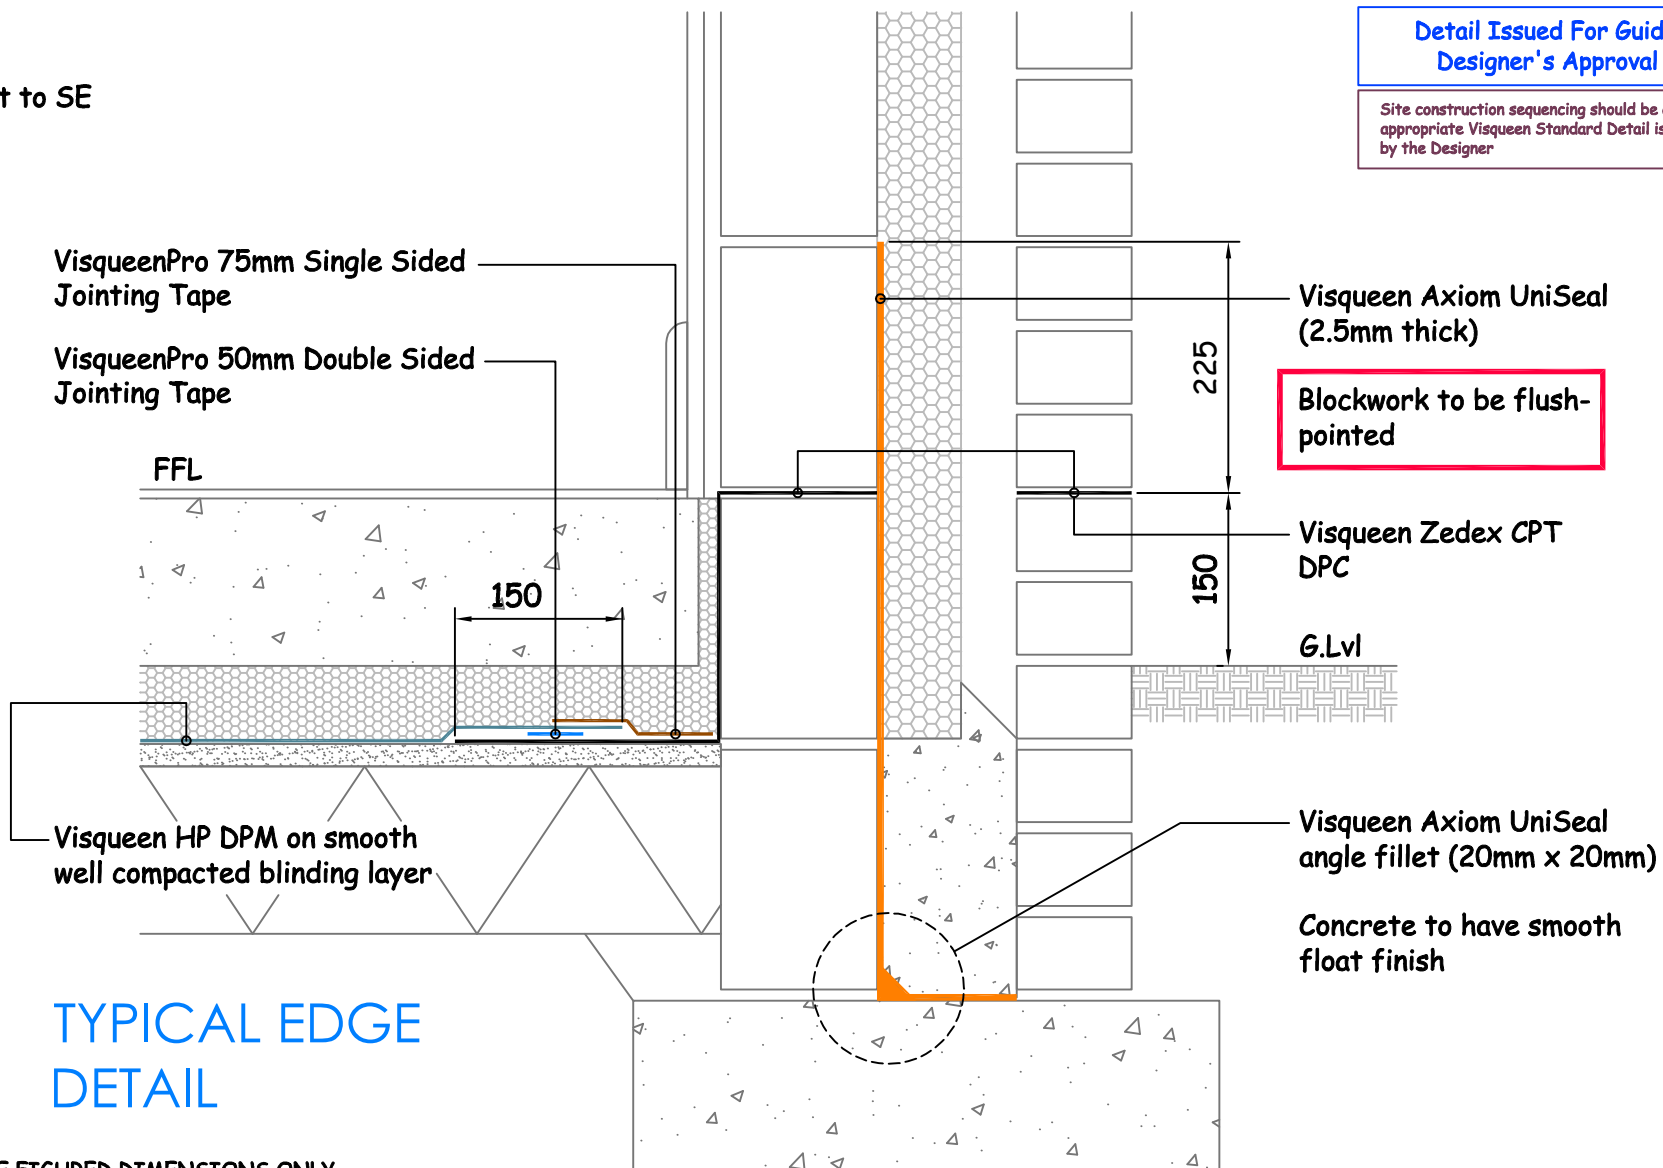

TYPICAL EDGE  
DETAIL

NB ; DO NOT SCALE - USE FIGURED DIMENSIONS ONLY.



Visqueen Building Products  
Contact Technical Support :  
t : 0333 202 6800  
f : 0333 202 6886  
e : enquiries@visqueenbuilding.co.uk  
www.visqueenbuilding.co.uk

Project: Standard Detail : Visqueen Axiom Liquid Membranes.

© COPYRIGHT RESERVED.

AX-10	Ground Bearing Slab	Axiom UniSeal	Zedex CPT DPC	Liquid Membrane
-------	---------------------	---------------	---------------	-----------------

In order to develop a robust design for protecting a structure against groundwater, a risk assessment must be carried out in line with the guidance given in BS8102:2009

The designer may need to specify one or a combination of waterproofing measures