


**Detail Issued For Guidance Only,
Designer's Approval Required**

Site construction sequencing should be assessed before the appropriate Visqueen Standard Detail is selected & approved by the Designer

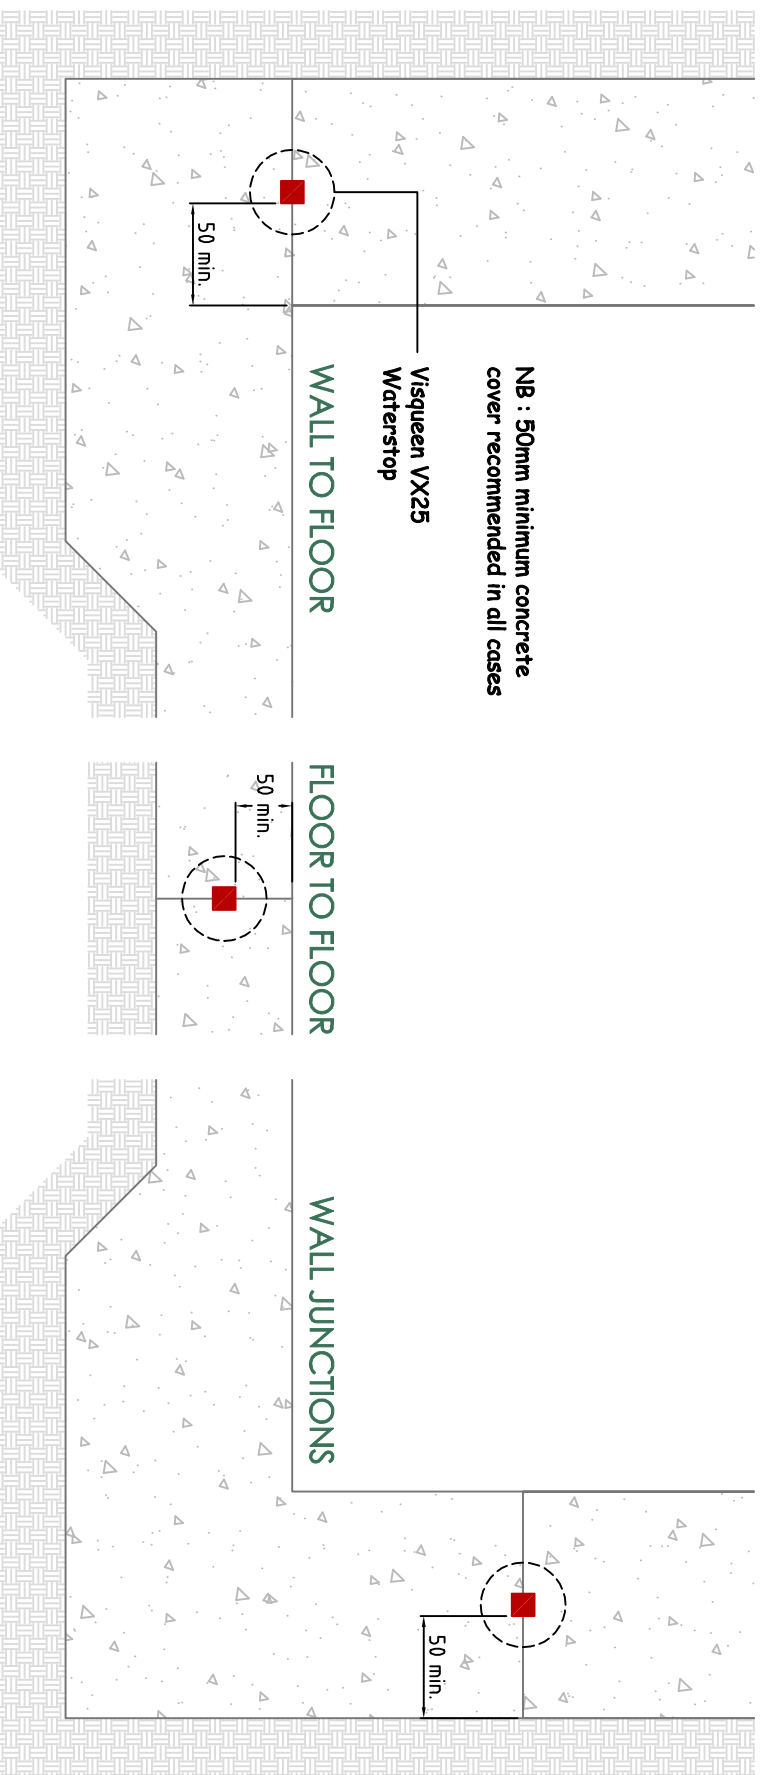

TYPICAL CONSTRUCTION JOINT DETAILS

NB : DO NOT SCALE - USE FIGURED DIMENSIONS ONLY.



Visqueen Building Products
Contact Technical Support :
t : 0333 202 6800
f : 0333 202 6886
e : enquiries@visqueenbuilding.co.uk
www.visqueenbuilding.co.uk

Project: Standard Detail : Visqueen Cavity Drain Membrane System.

© COPYRIGHT
RESERVED.

CD-03

Concrete Frame

Cavity Drain

N/A

Typical Cavity Drain Detail