


**Detail Issued For Guidance Only,
Designer's Approval Required**

Site construction sequencing should be assessed before the appropriate Visqueen Standard Detail is selected & approved by the Designer

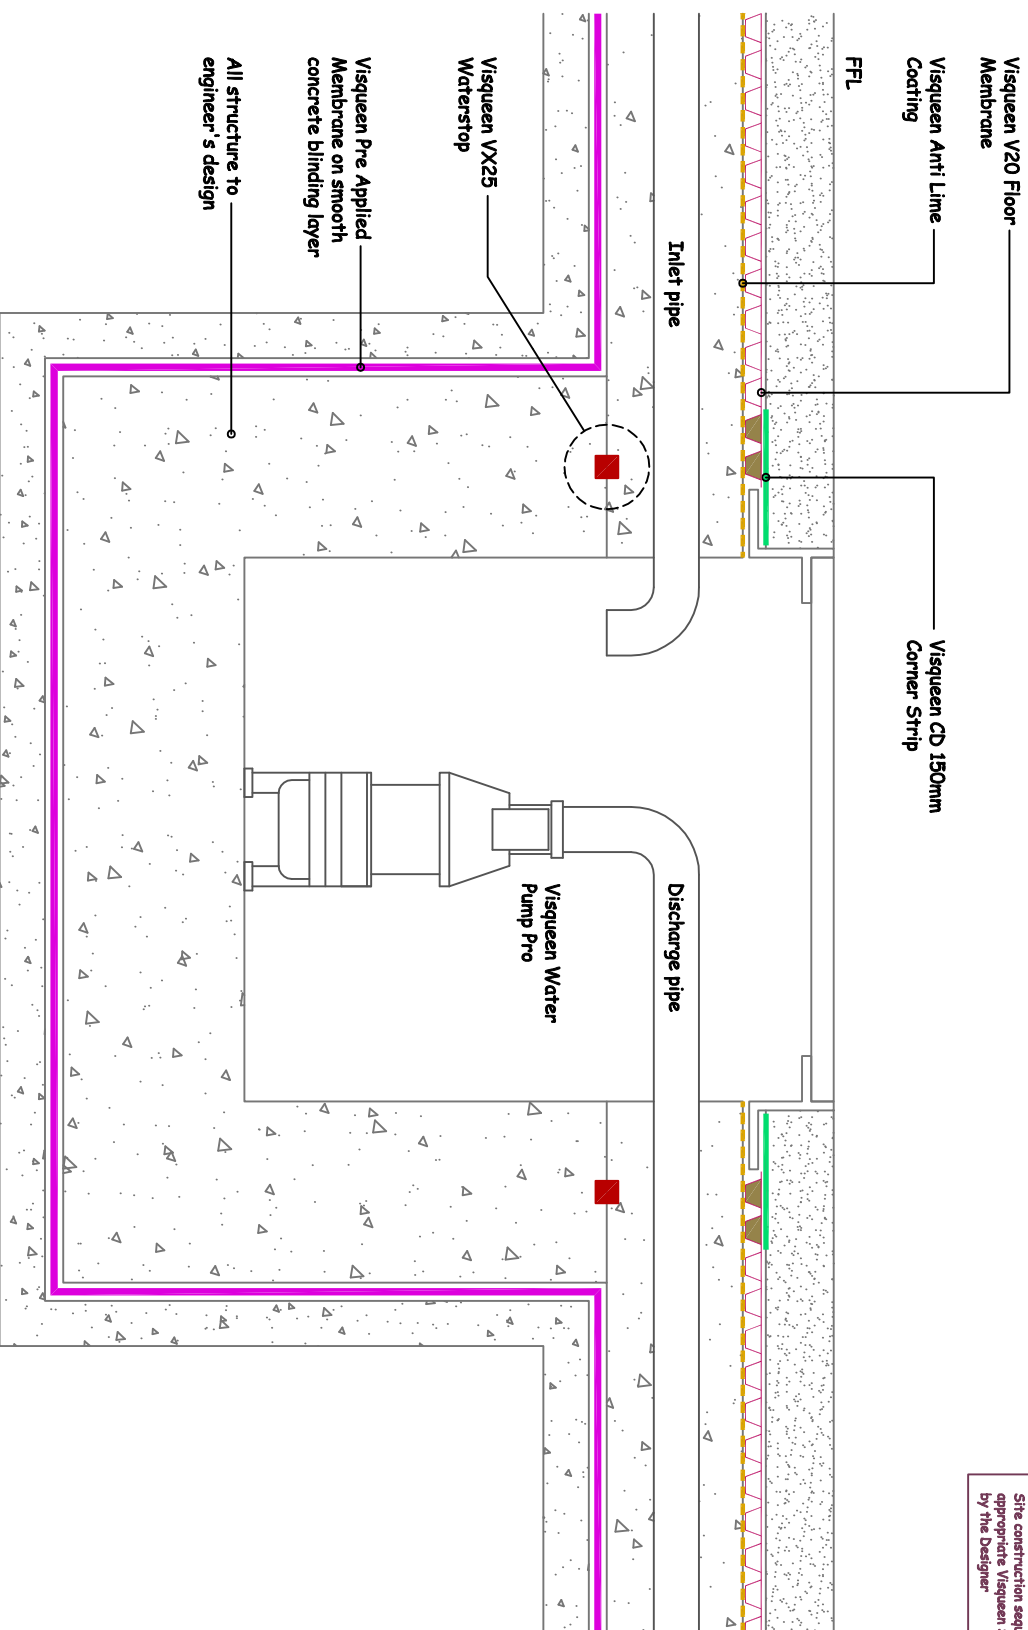

NB : DO NOT SCALE - USE FIGURED DIMENSIONS ONLY.



Visqueen Building Products
 Contact Technical Support :
 t : 0333 202 6800
 f : 0333 202 6886
 e : enquiries@visqueenbuilding.co.uk
 www.visqueenbuilding.co.uk

Project: Standard Detail : Visqueen Cavity Drain Membrane System.

© COPYRIGHT RESERVED.

CD-04

Basement

Cavity Drain

N/A

Typical Cavity Drain Detail

TYPICAL CONCRETE SUMP DETAIL

WATCH POINT :-
 Use mortar infill at the edge of the V20 Floor Membrane to provide a flush surface for bonding the CD 150mm Corner Strip.