


Key to Materials :-	
1	Well compacted smooth sand blinding layer
2	Smooth concrete blinding layer (float finish)
3	Visqueen Ultimate HC BLOK
4	Visqueen GR SAM on HP Tanking Primer
5	Visqueen 300mm Detailing Strip on HP Tanking Primer
6	Visqueen Surface Fixing Strip System
7	Visqueen TreadGUARD 1500

**Detail Issued For Guidance Only,
Designer's Approval Required**

Site construction sequencing should be assessed before the appropriate Visqueen Standard Detail is selected & approved by the Designer

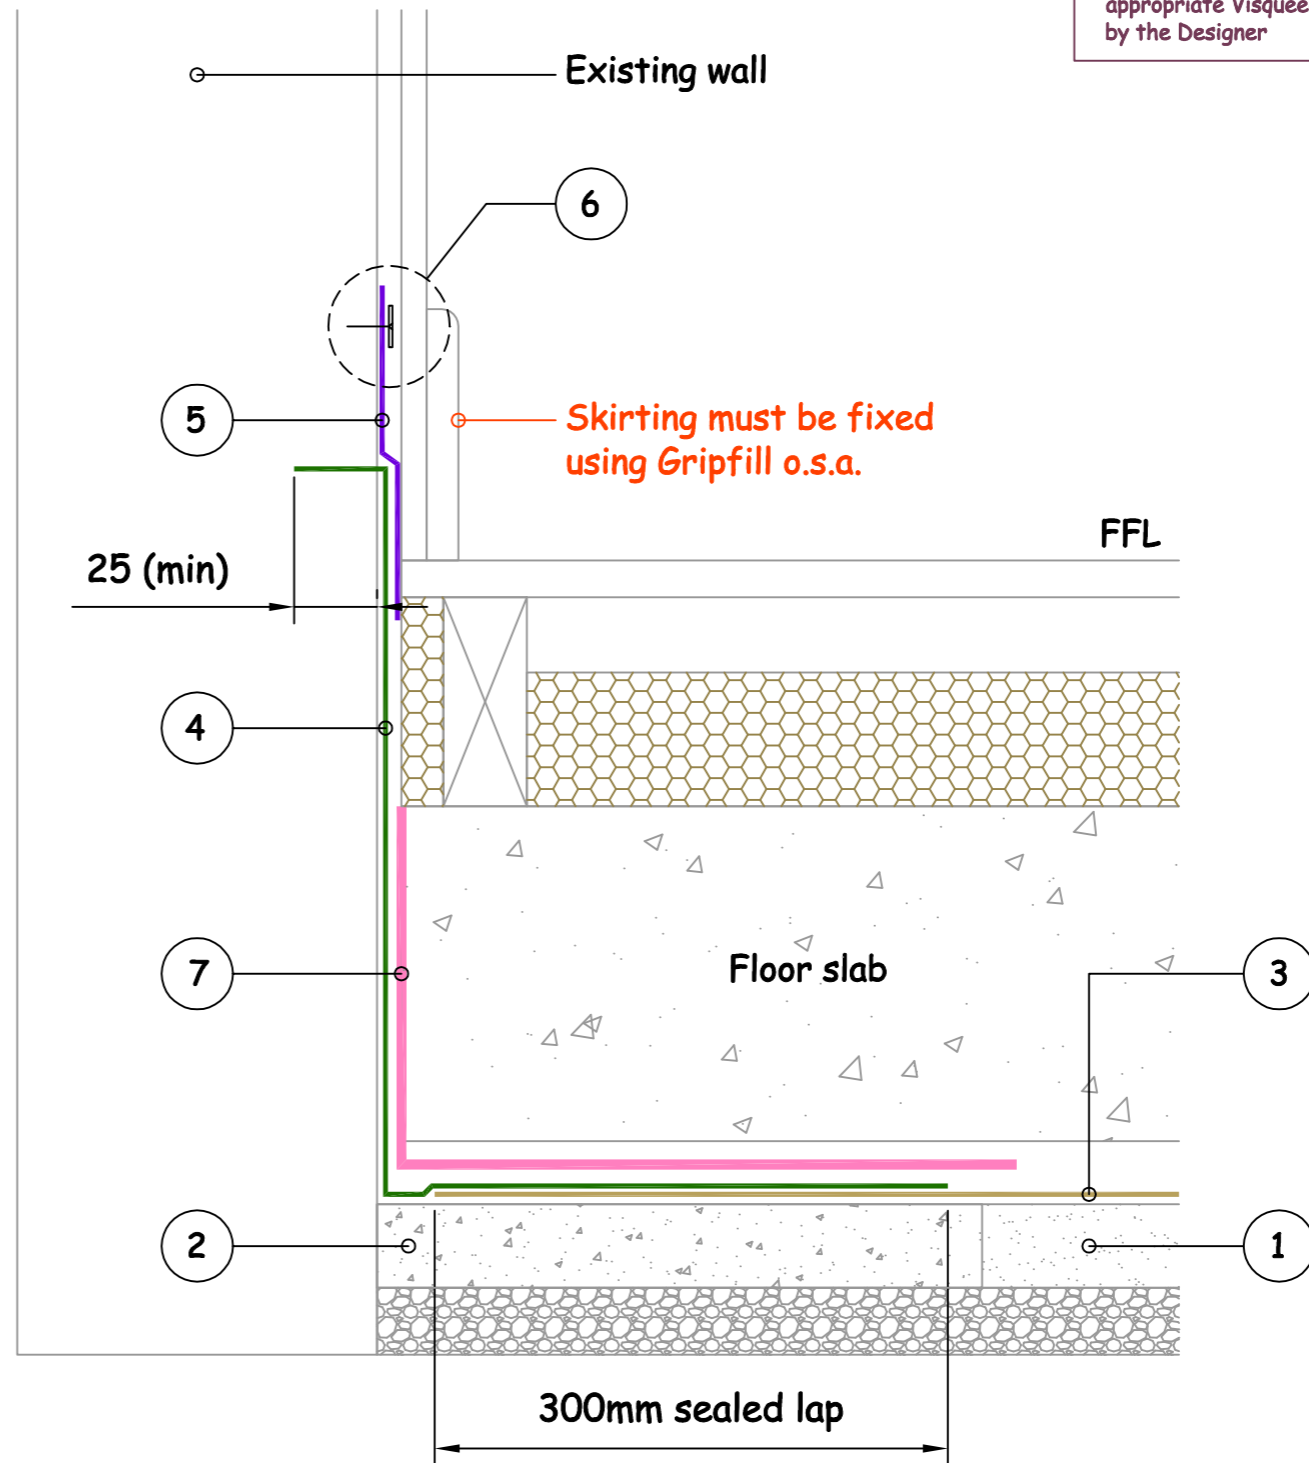

Typical Abutment Detail at Existing Wall

NB ; DO NOT SCALE - USE FIGURED DIMENSIONS ONLY.



Visqueen Building Products
 Contact Technical Support :
 t : 0333 202 6800
 f : 0333 202 6886
 e : enquiries@visqueenbuilding.co.uk
 www.visqueenbuilding.co.uk

Project: Standard Detail : Visqueen Ultimate HC BLOK

© COPYRIGHT RESERVED.

HC-17	Concrete Slab	Ultimate HC BLOK	-	HC
-------	---------------	------------------	---	----

In order to develop a robust design for protecting the structure against contaminants and harmful ground gases, a risk assessment must be carried out in line with the guidance given in CIRIA C748 and BS 8485:2015