


Key to Materials :-	
1	Visqueen Ultimate HC BLOK
2	Visqueen 100mmx15m GX Jointing Tape
3	Visqueen 150mmx10m GR Lap Tape
4	Smooth slab or blinding layer

Nb : Ensure careful placement of steel reinforcement to avoid damage to DPM

**Detail Issued For Guidance Only,
Designer's Approval Required**

Site construction sequencing should be assessed before the appropriate Visqueen Standard Detail is selected & approved by the Designer

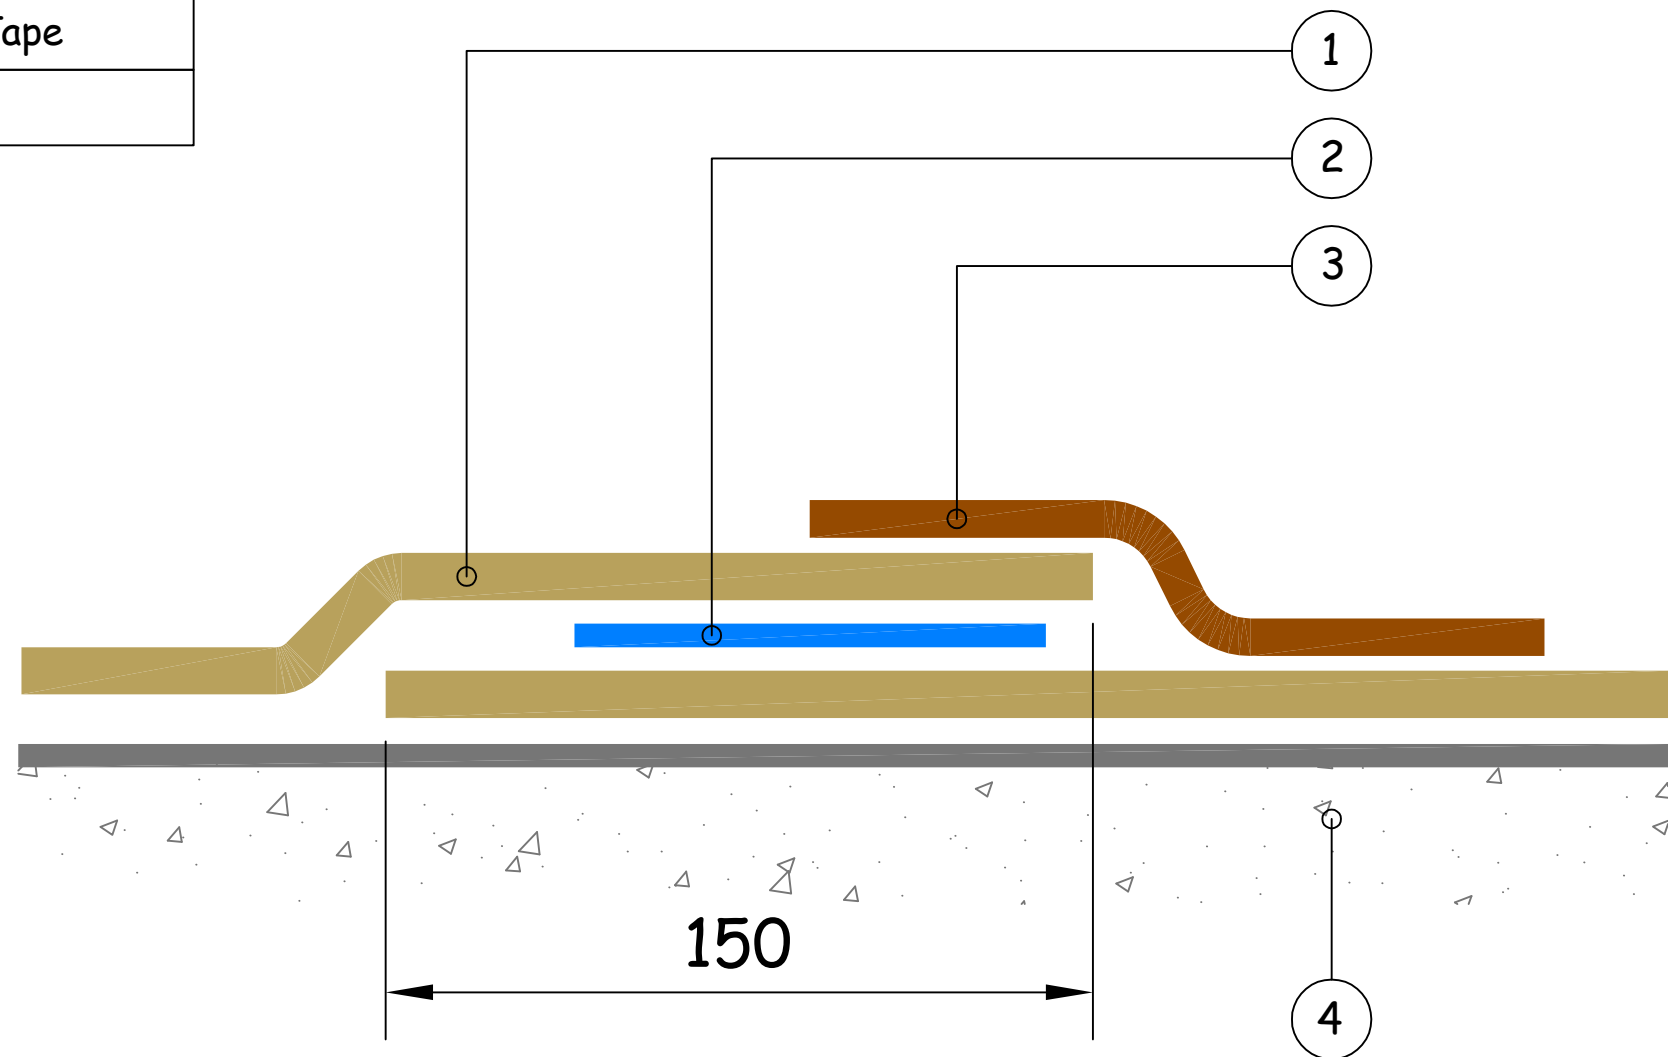

Typical DPM to DPM Jointing Detail

NB ; DO NOT SCALE - USE FIGURED DIMENSIONS ONLY.



Visqueen Building Products
 Contact Technical Support :
 t : 0333 202 6800
 f : 0333 202 6886
 e : enquiries@visqueenbuilding.co.uk
 www.visqueenbuilding.co.uk

Project: Standard Detail : Visqueen Ultimate HC BLOK

© COPYRIGHT RESERVED.

HC-JD-01	Concrete Slab	Ultimate HC BLOK	-	HC
----------	---------------	------------------	---	----

In order to develop a robust design for protecting the structure against contaminants and harmful ground gases, a risk assessment must be carried out in line with the guidance given in CIRIA C748 and BS 8485:2015