


# TYPICAL EDGE DETAIL : VISQUEEN PRO GAS VENT BOX

**Detail Issued For Guidance Only,  
Designer's Approval Required**

Site construction sequencing should be assessed before the appropriate Visqueen Standard Detail is selected & approved by the Designer.

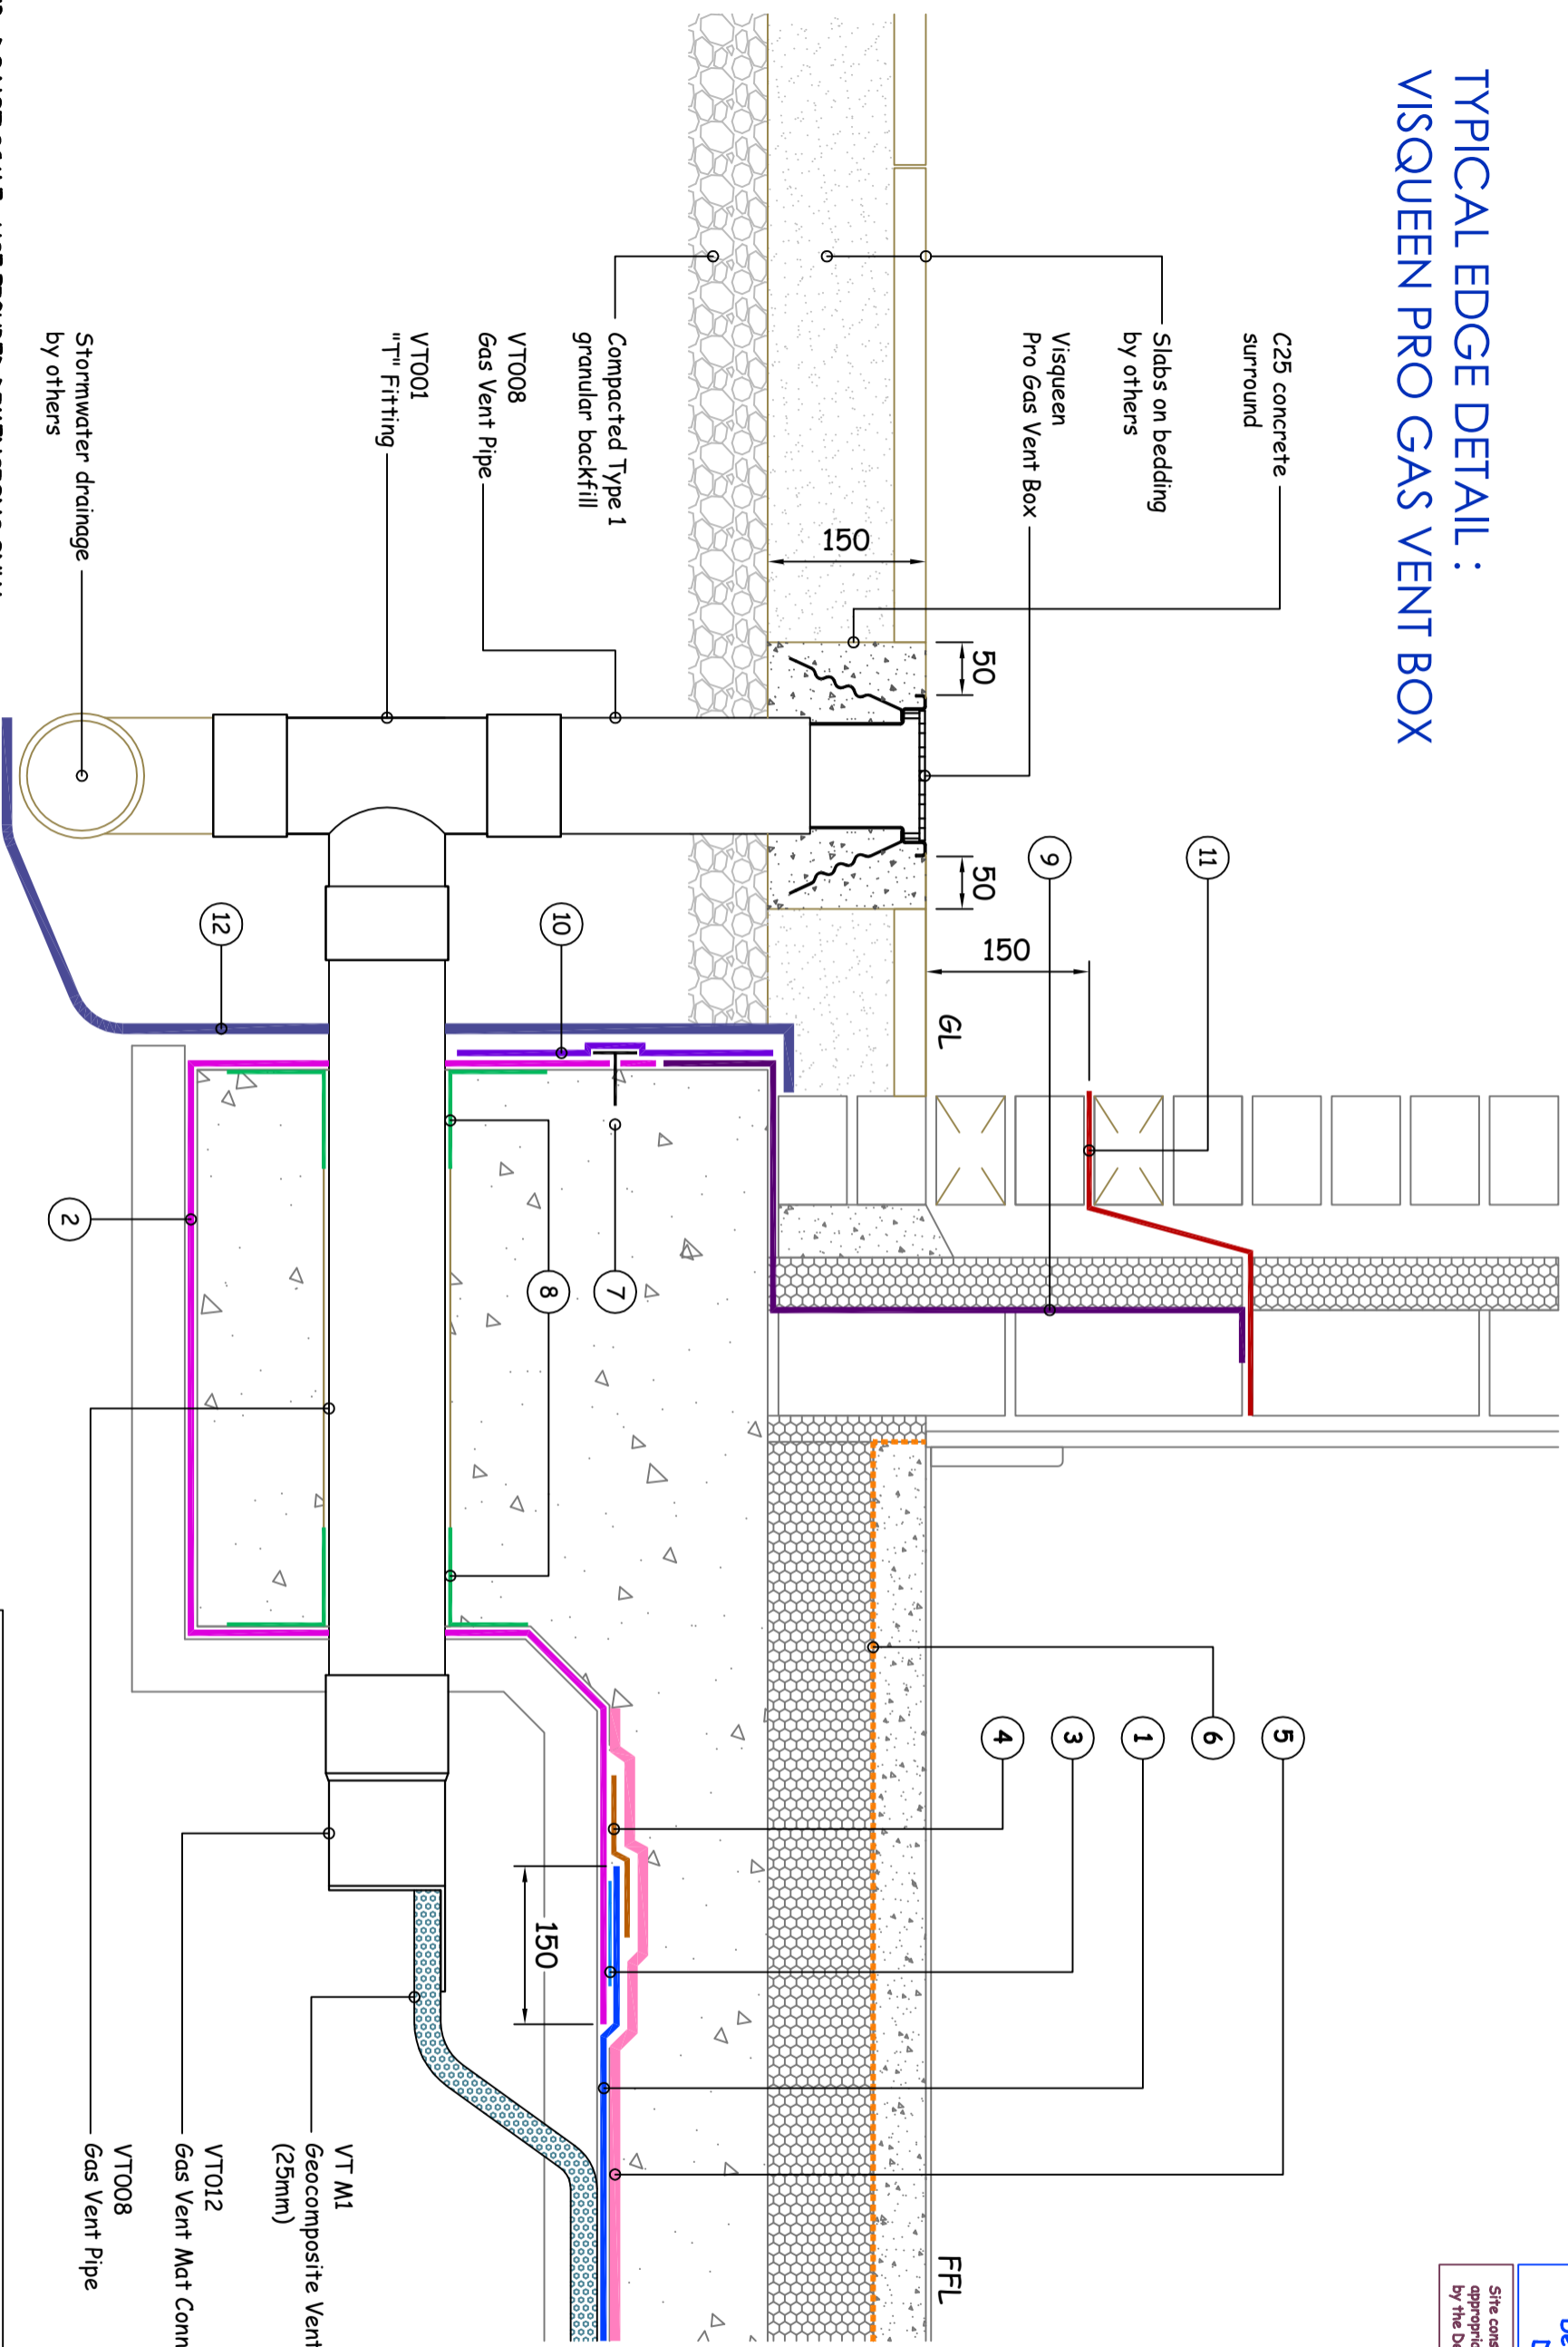


NB : DO NOT SCALE - USE FIGURED DIMENSIONS ONLY.



**Visqueen**  
GAS  
VENTING SYSTEM

**Visqueen Building Products**

Contact Technical Support :  
 t : 0333 202 6800  
 f : 0333 202 6886  
 e : enquiries@visqueenbuilding.co.uk  
 www.visqueenbuilding.co.uk

<b>Title : Typical Edge Section Showing Visqueen Pro Gas Vent Box.</b>	
Drg. No. PGVB-03.	Date. 02. 2015
	Scale . NTS
 COPYRIGHT RESERVED.	

Key : Visqueen Gas Protection Membranes / DPC :-

1. Visqueen Gas Barrier.	7. Visqueen Retaining Discs @ 400mm centres.
2. Visqueen Pre Applied Membrane.	8. Visqueen Gas Resistant Preformed Top Hat Unit.
3. Visqueen 100mm Double Sided Tape.	9. Visqueen TorchOn Tanking on HP Tanking Primer.
4. Visqueen 150mm GR Lap Tape.	10. Visqueen 300mm Detailing Strip.
5. Visqueen Tread&UARD 1500.	11. Visqueen Zedex High Bond cavity tray.
6. Visqueen High Performance Vapour Barrier.	12. Visqueen Protect&Drain.